




JANO SECTOR MAP **OCTOBER 1973**

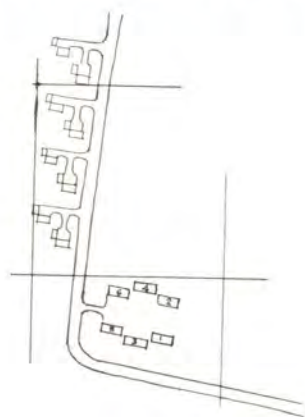


KM - 9 HOUSES
SCALE 1:10,000

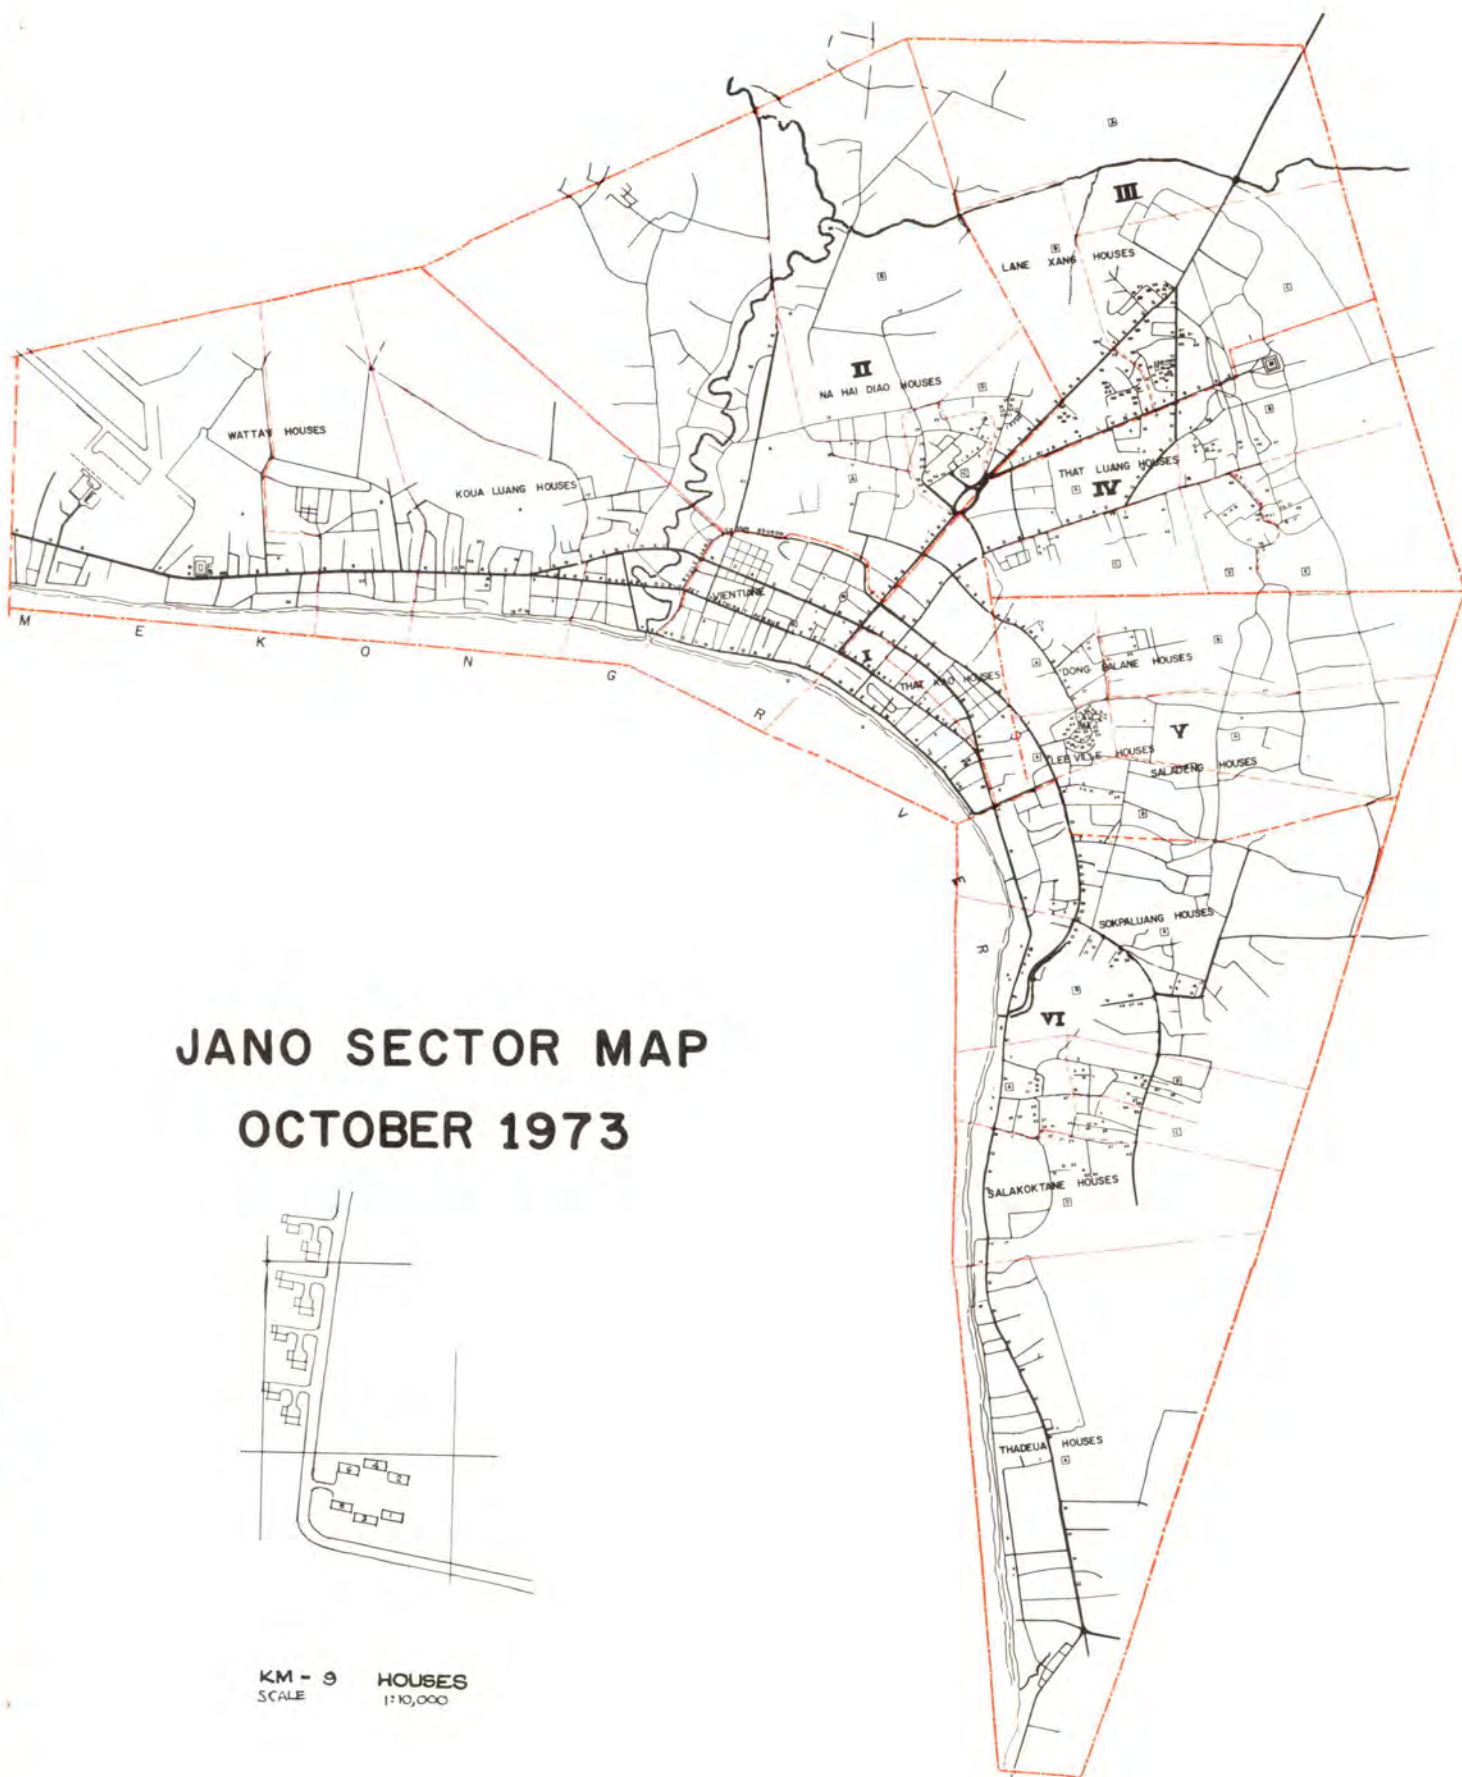

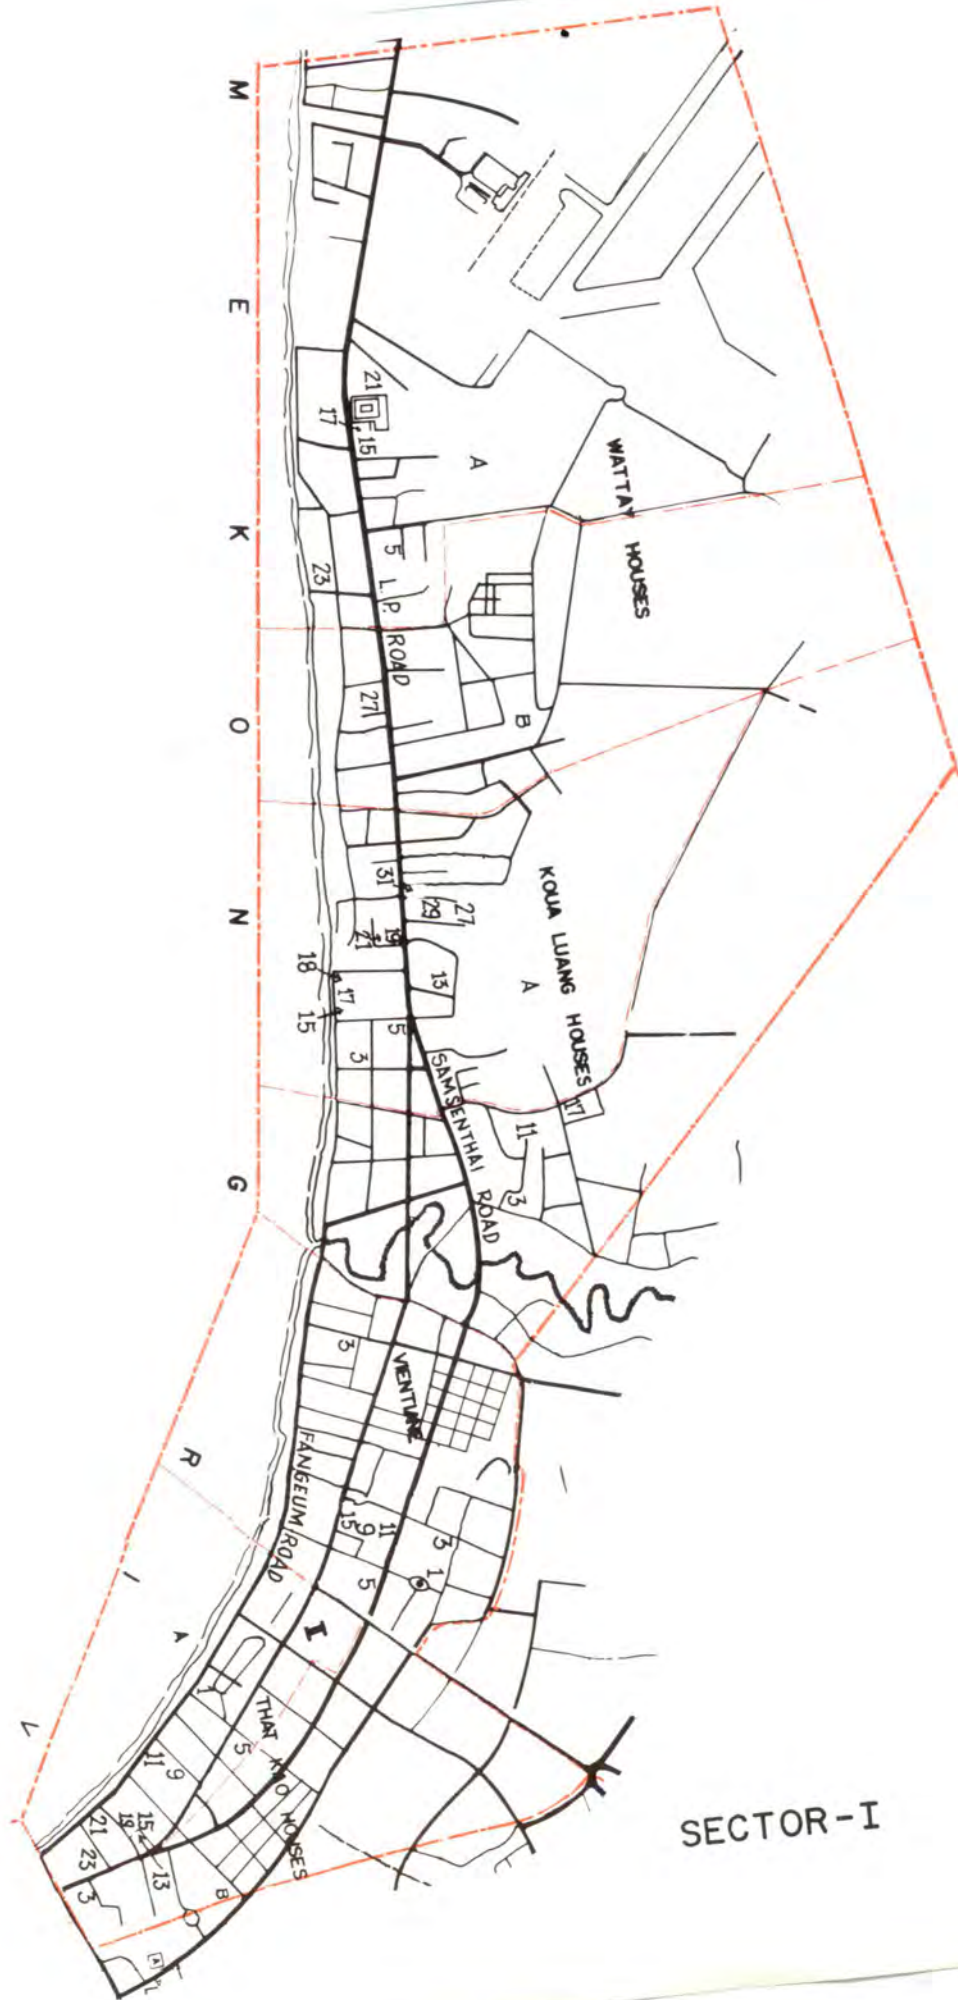



SECTOR-I

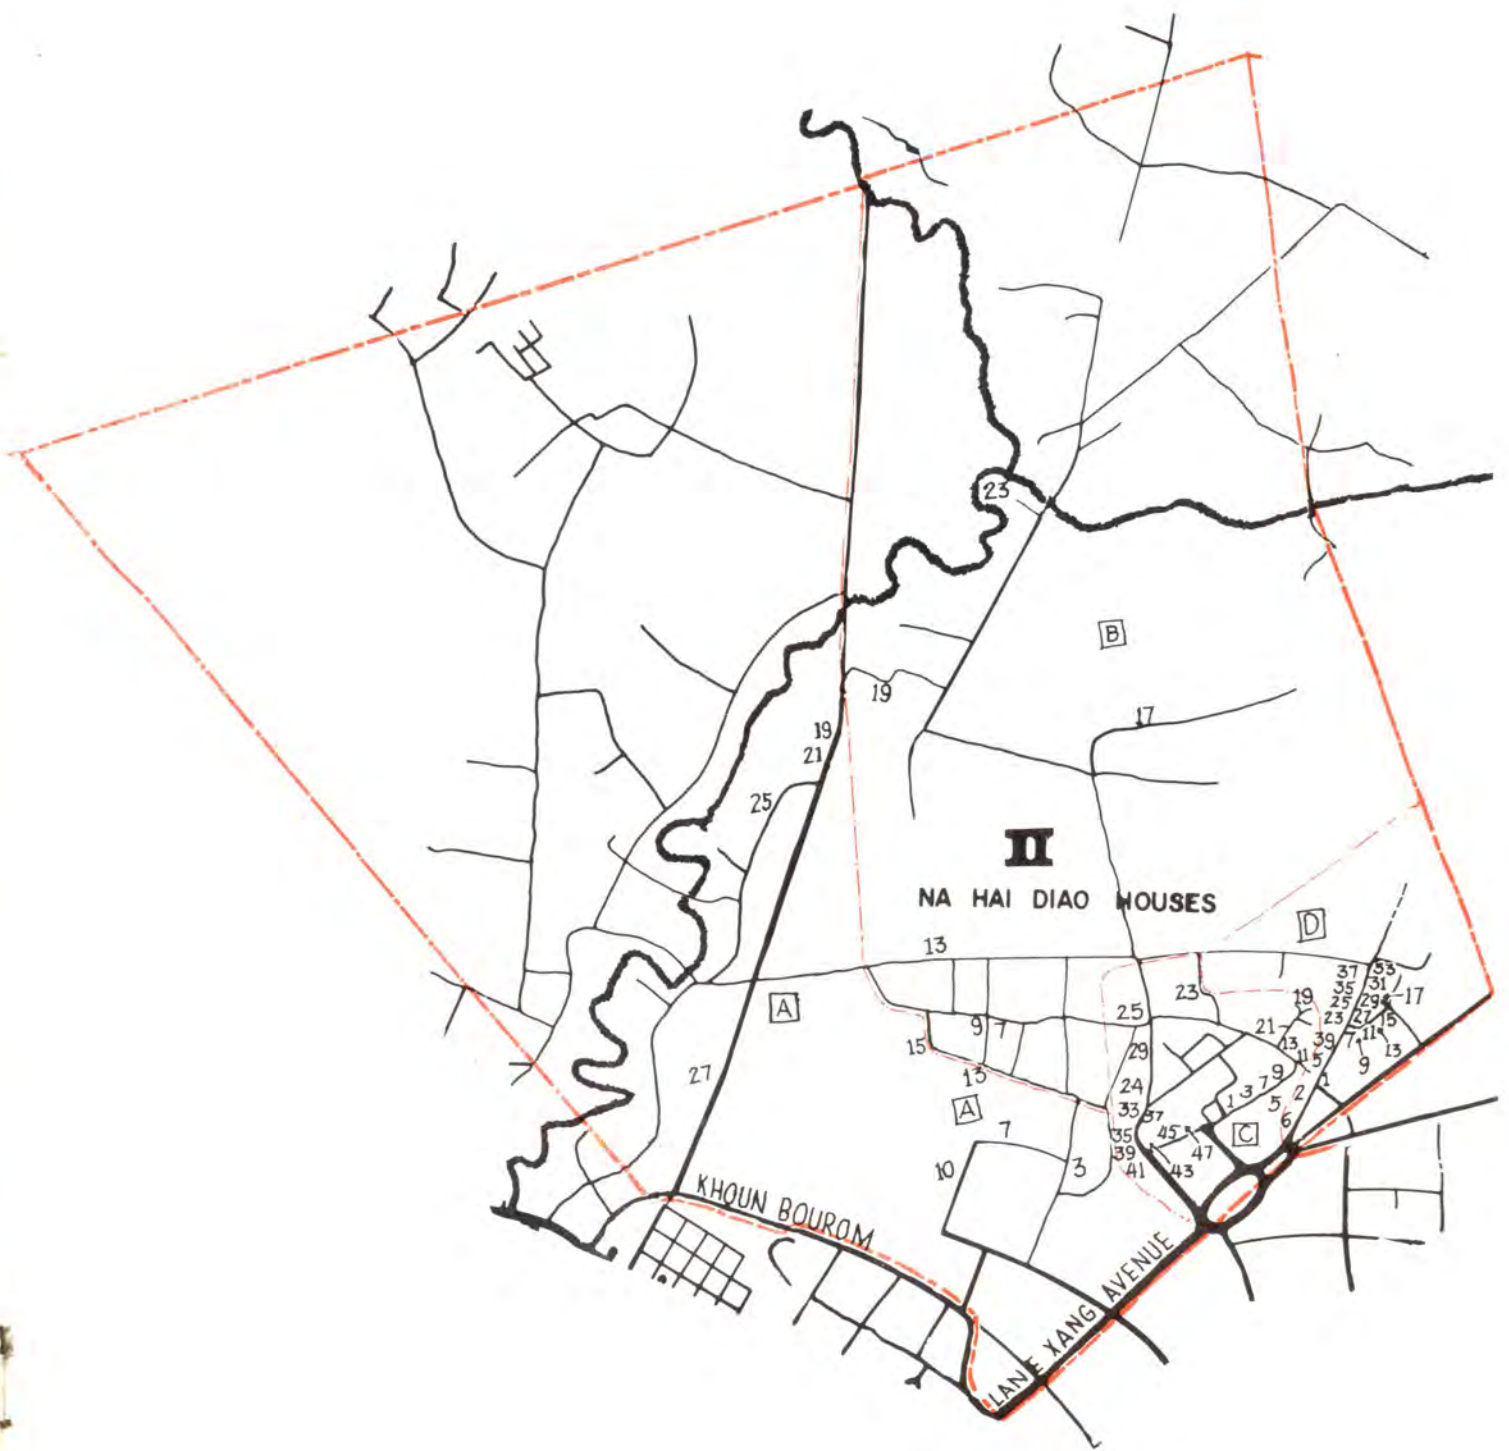


SECTOR-II


SECTOR-IV

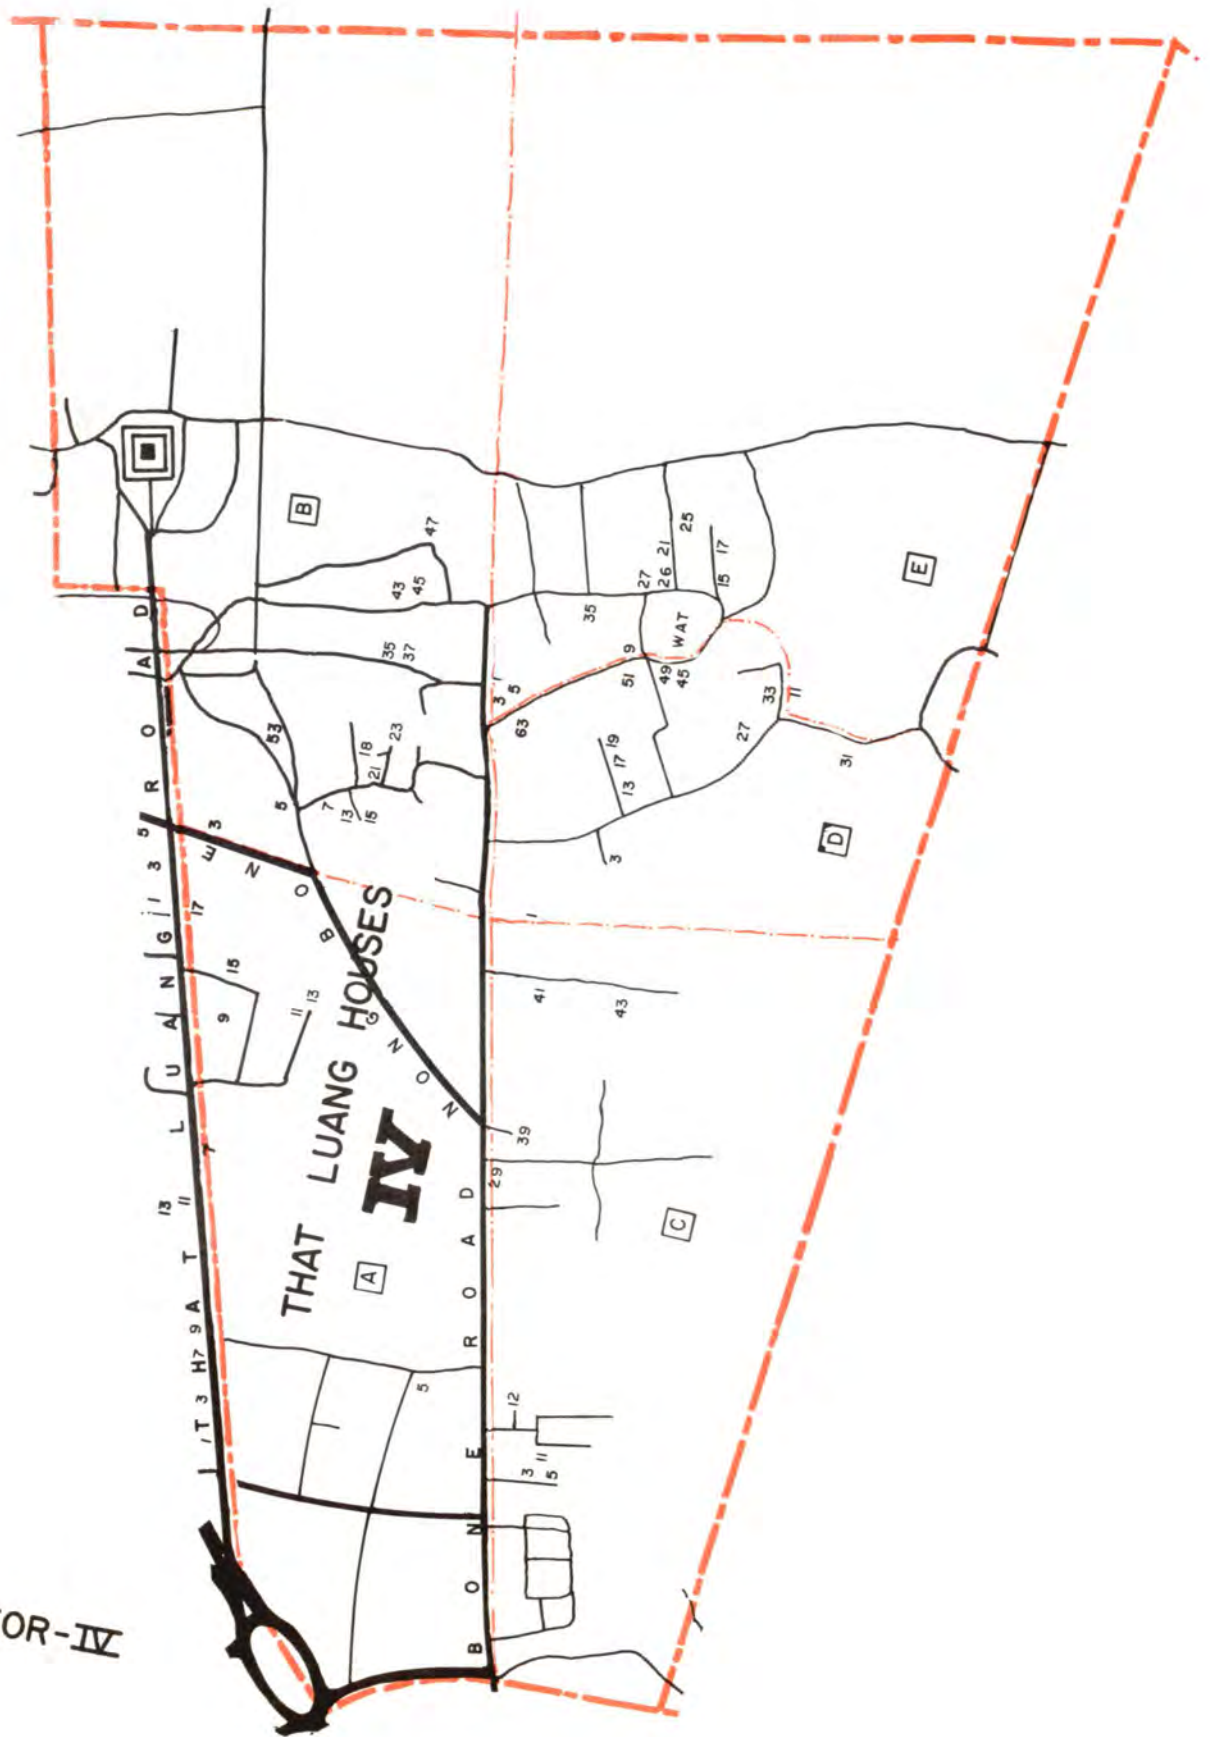

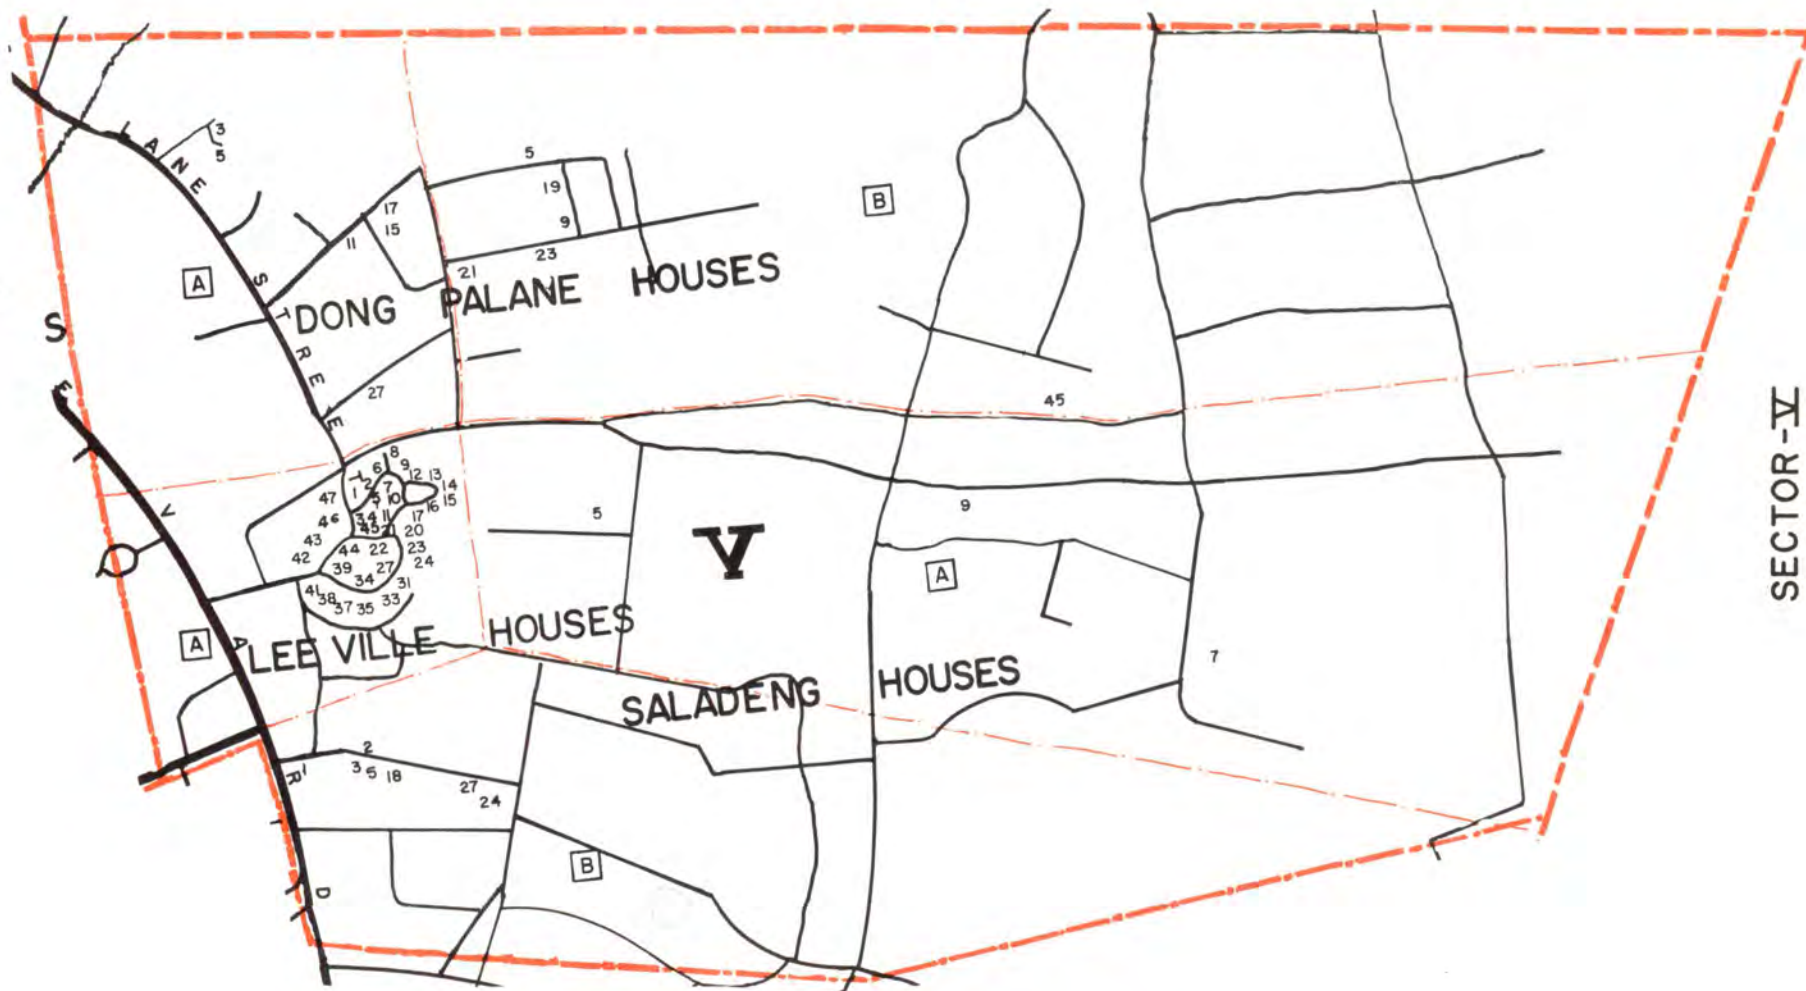

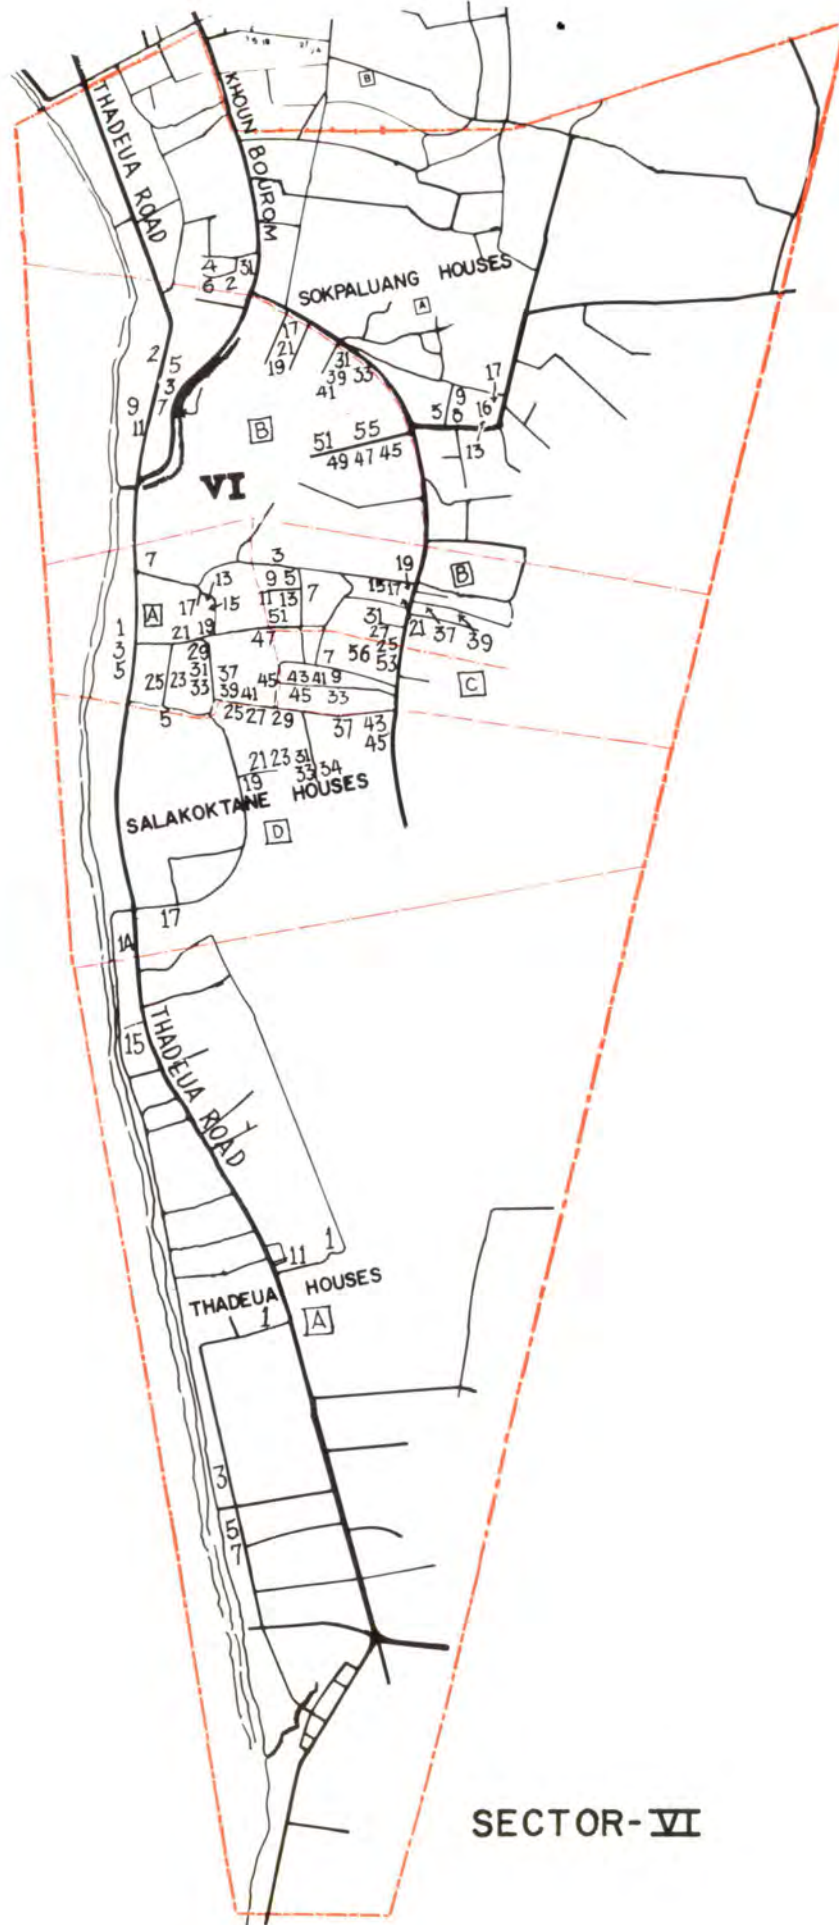

SECTOR-VI

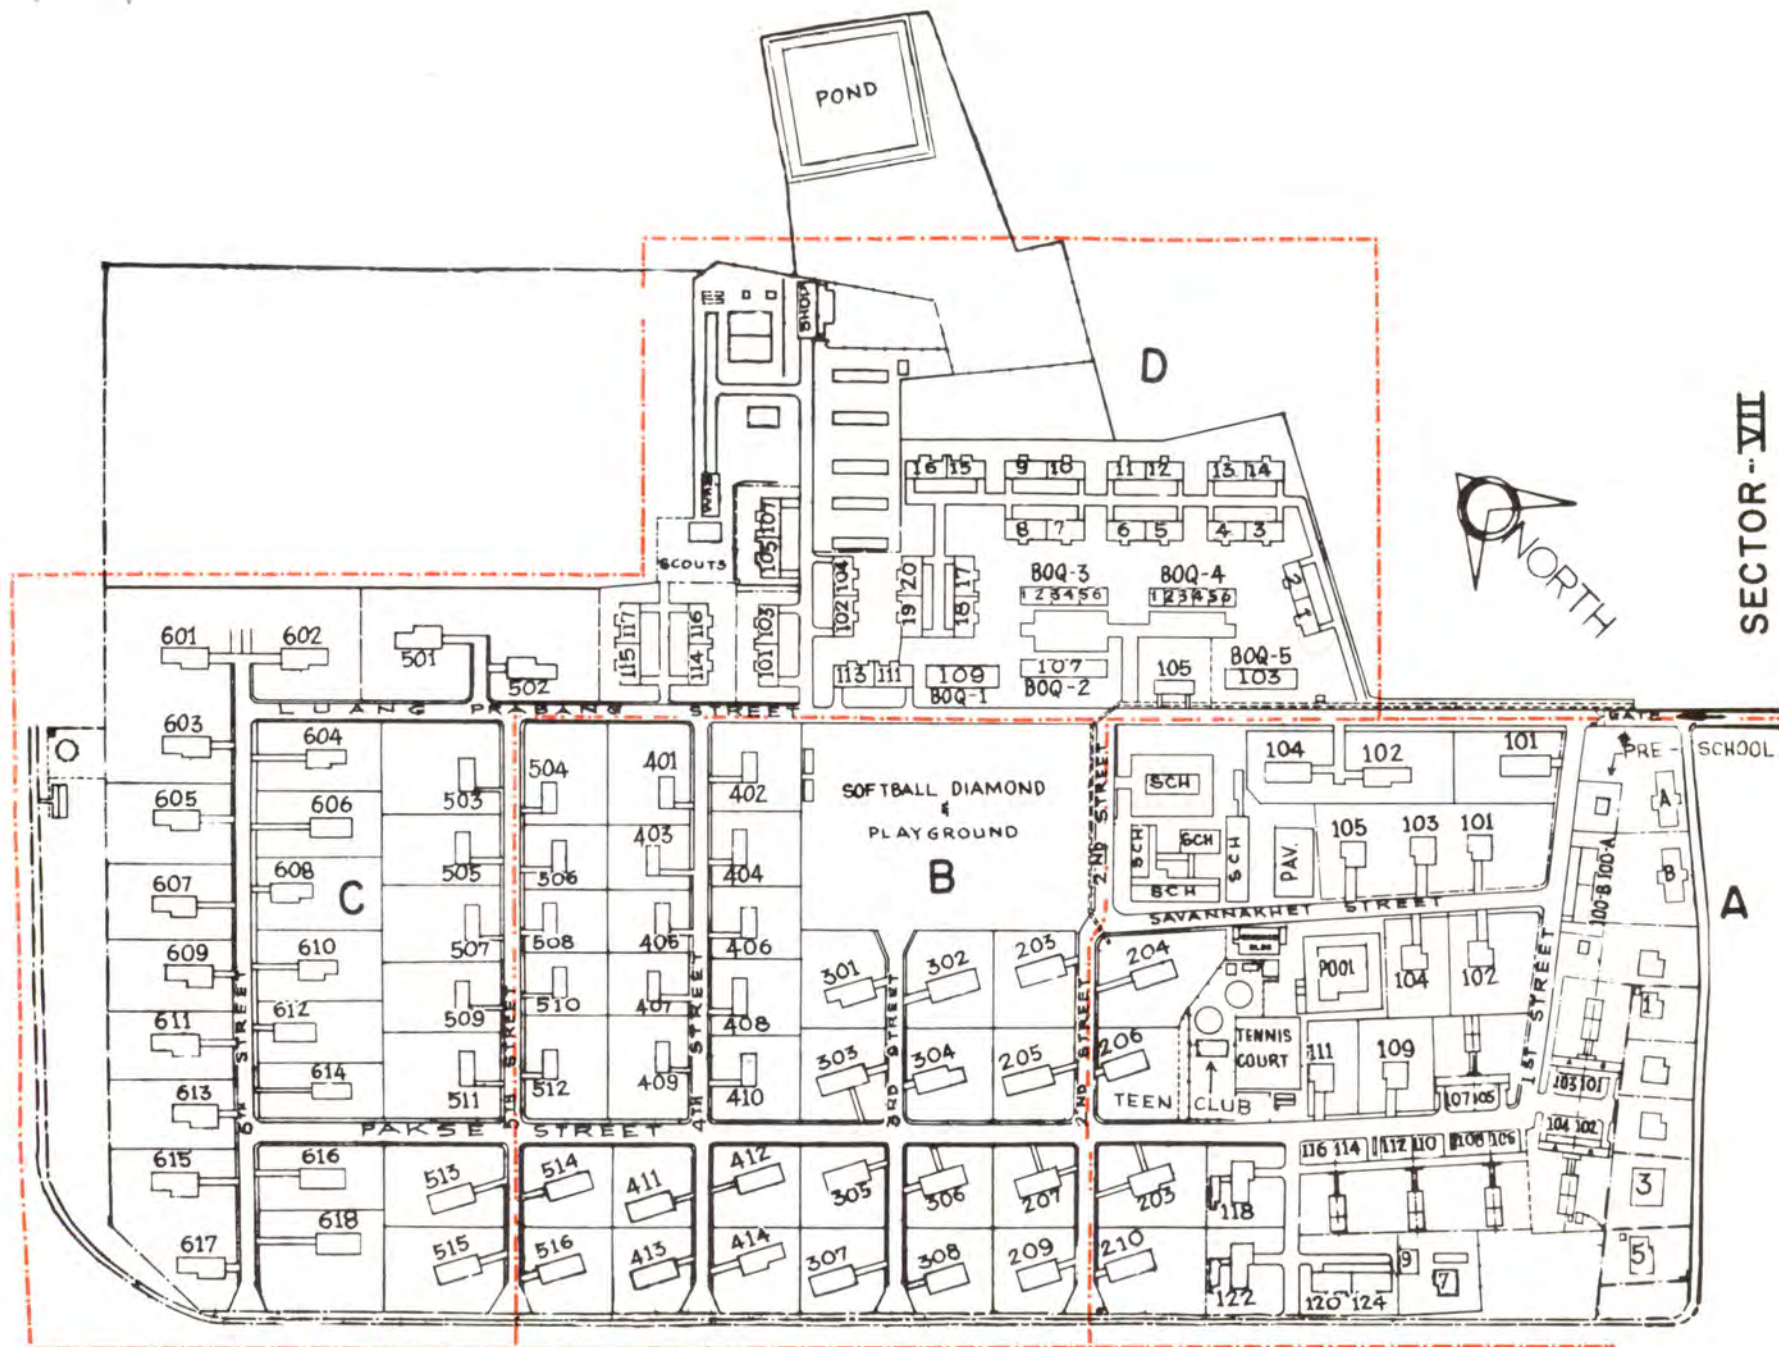

SITE PLAN KM-6 HOUSING