

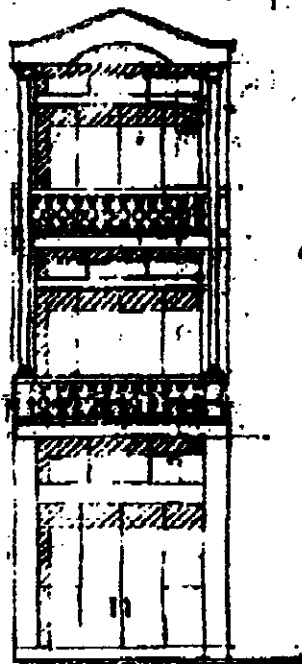



1/2

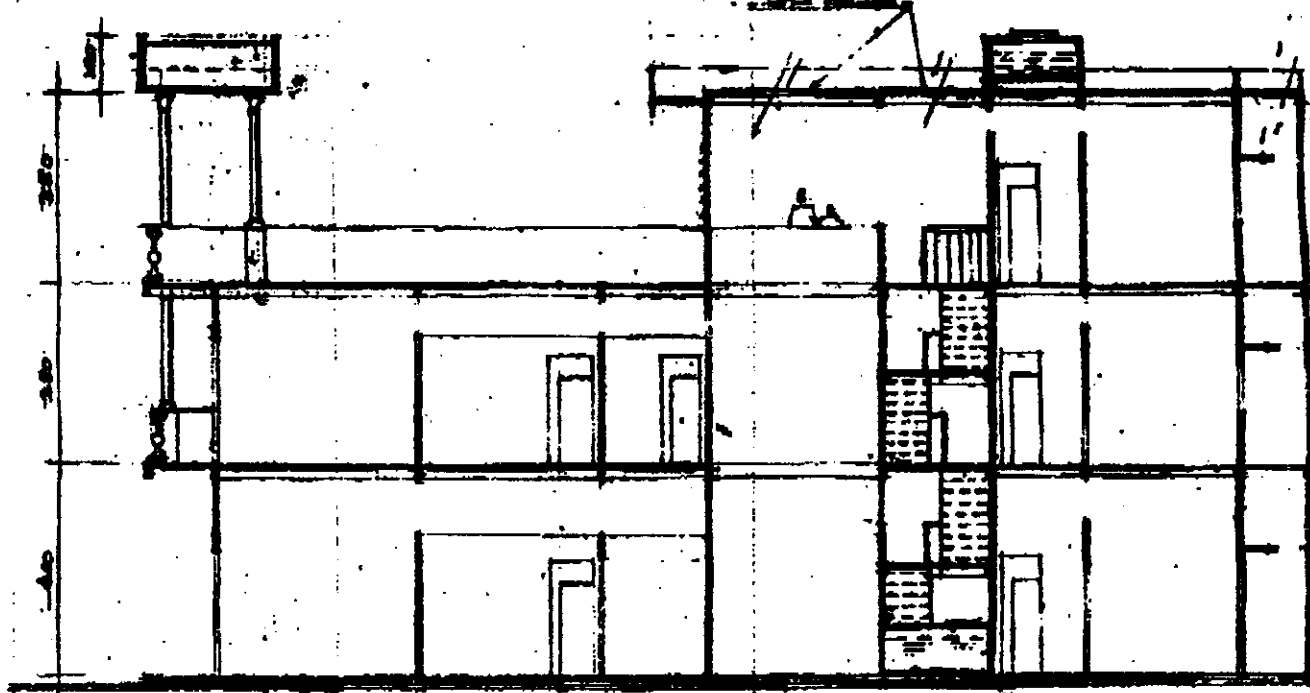



MẶT CHÁNH
T. 1/2 : 1/100

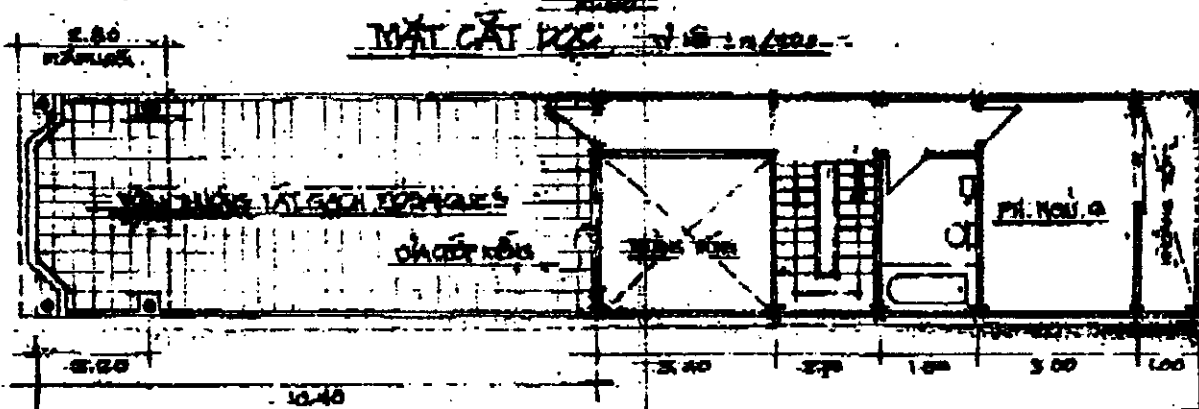


MẶT BẰNG LẦU II SÂN THƯỜNG T. 1/2 : 1/100

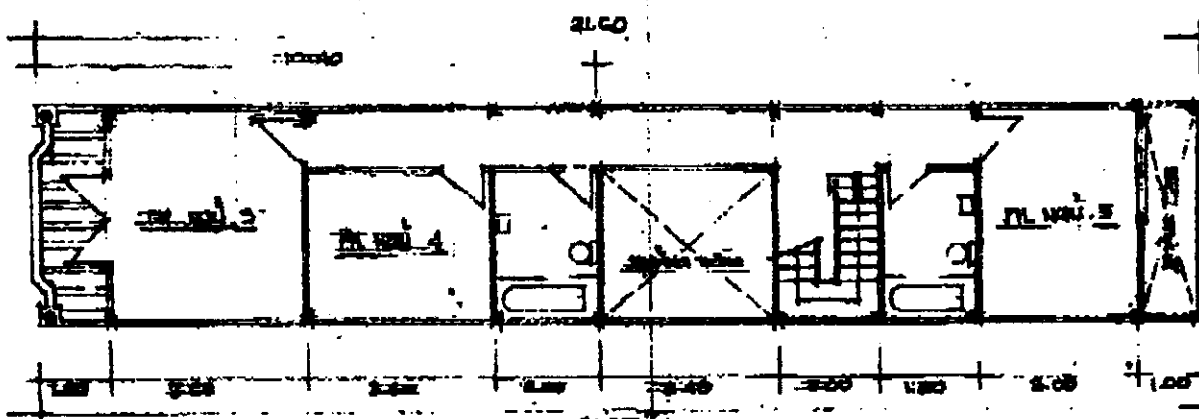

MẶT BẰNG LẦU I T. 1/2 : 1/100

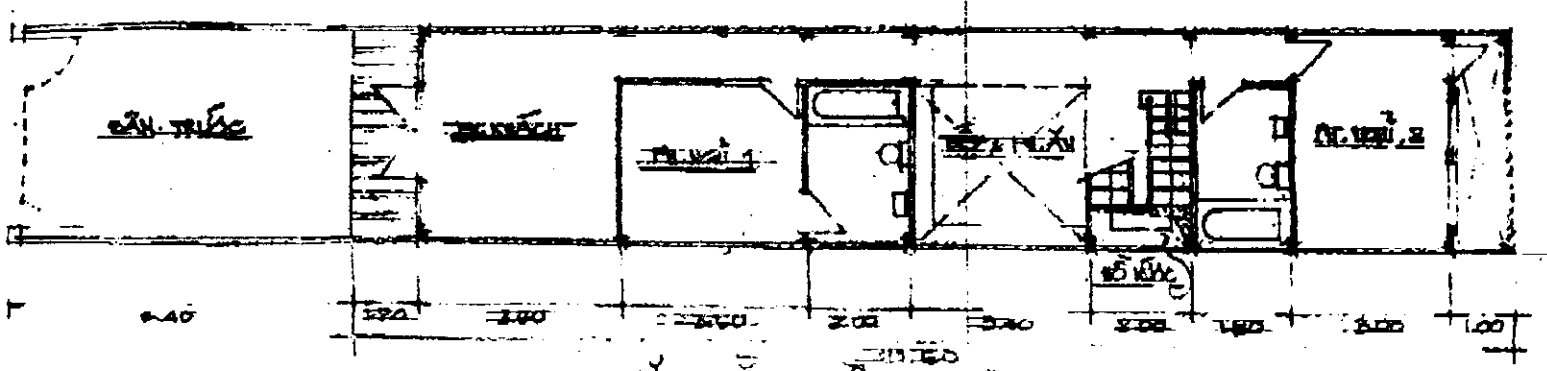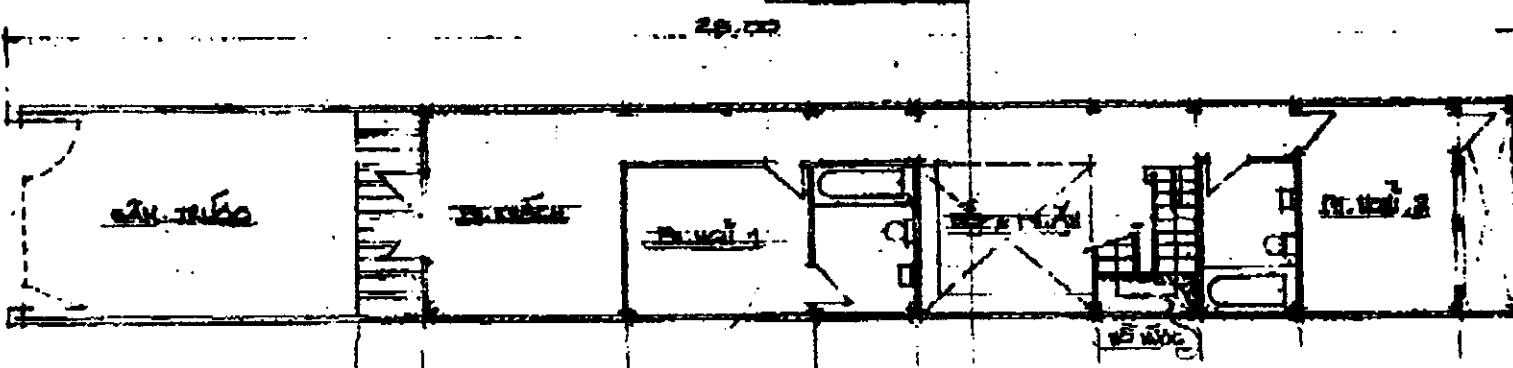

Bản vẽ của anh NHH

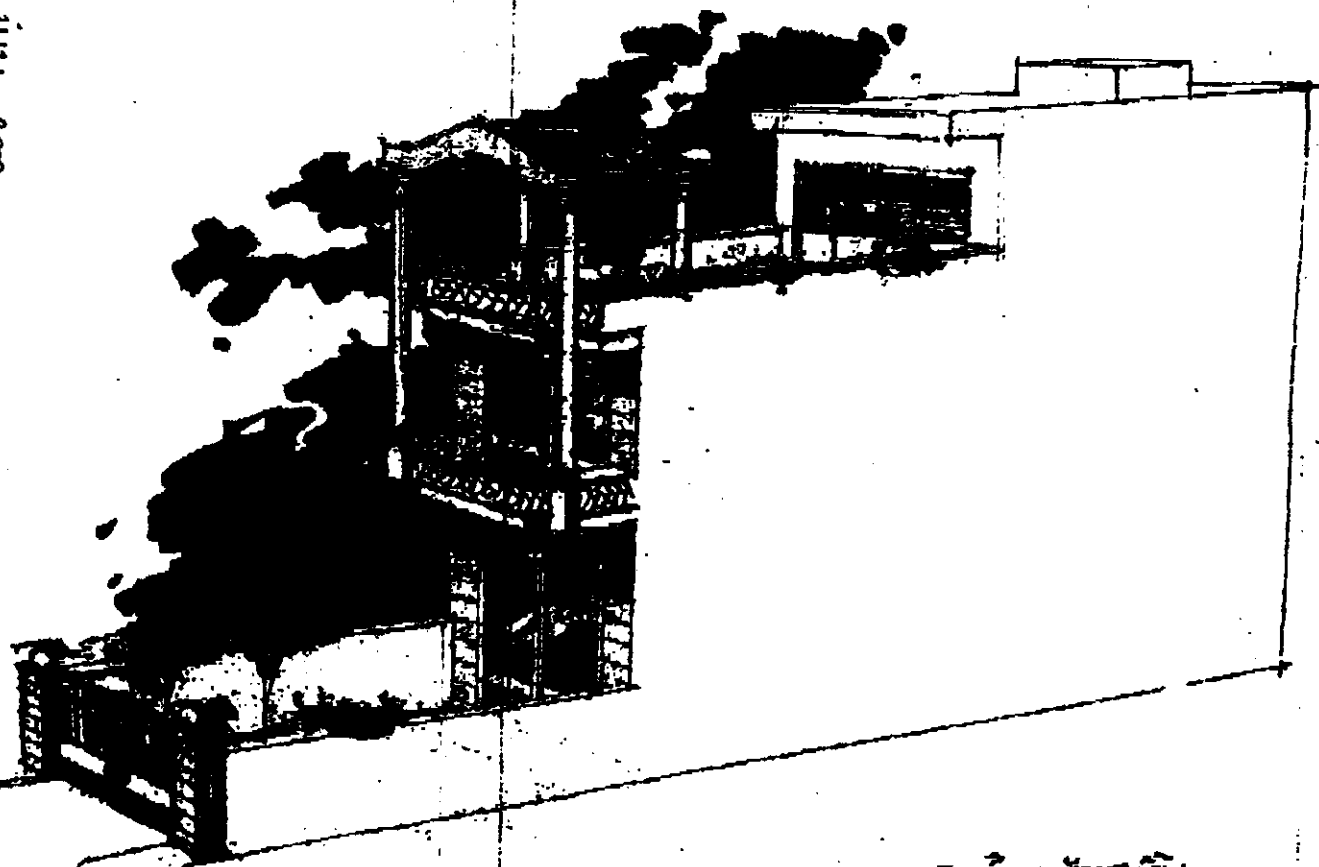

NHÀ Ở VĂN TIẾN
53' 240. ĐƯỜNG BACH
VINH TAY (MAP)

2/2